


SOUTH SECTION

WEST SECTION

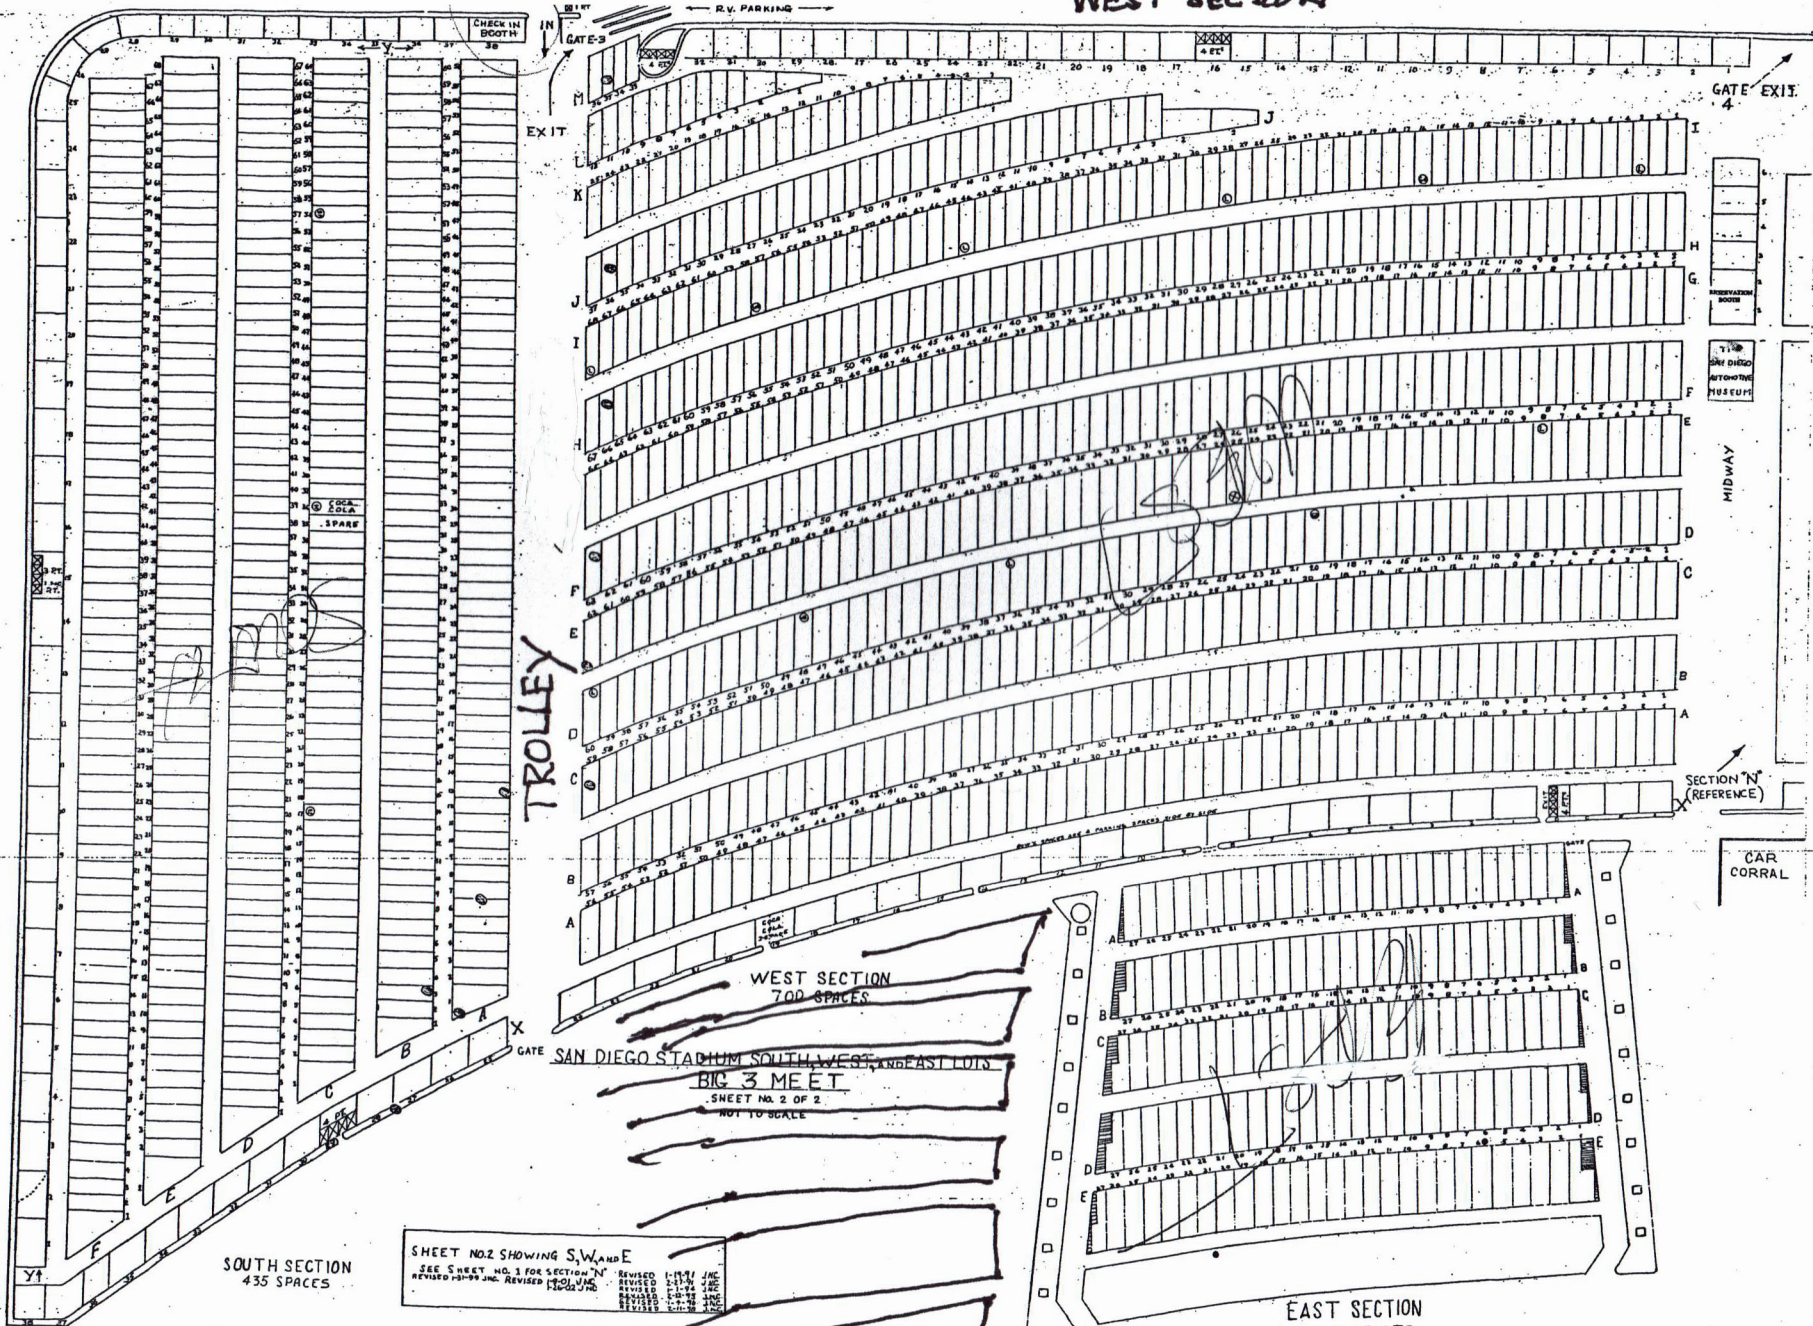

SHEET NO. 2 SHOWING S, W, AND E
 SEE SHEET NO. 3 FOR SECTION "N"
 REVISED 1-15-77 JMC
 REVISED 2-1-78 JMC
 REVISED 2-1-78 JMC
 REVISED 2-1-78 JMC
 REVISED 2-1-78 JMC

WEST SECTION
 700 SPACES
 SAN DIEGO STADIUM SOUTH, WEST, AND EAST TINS
 BIG 3 MEET
 SHEET NO. 2 OF 2
 NOT TO SCALE

SOUTH SECTION
 435 SPACES

EAST SECTION

FAR EAST SECTION

48"